
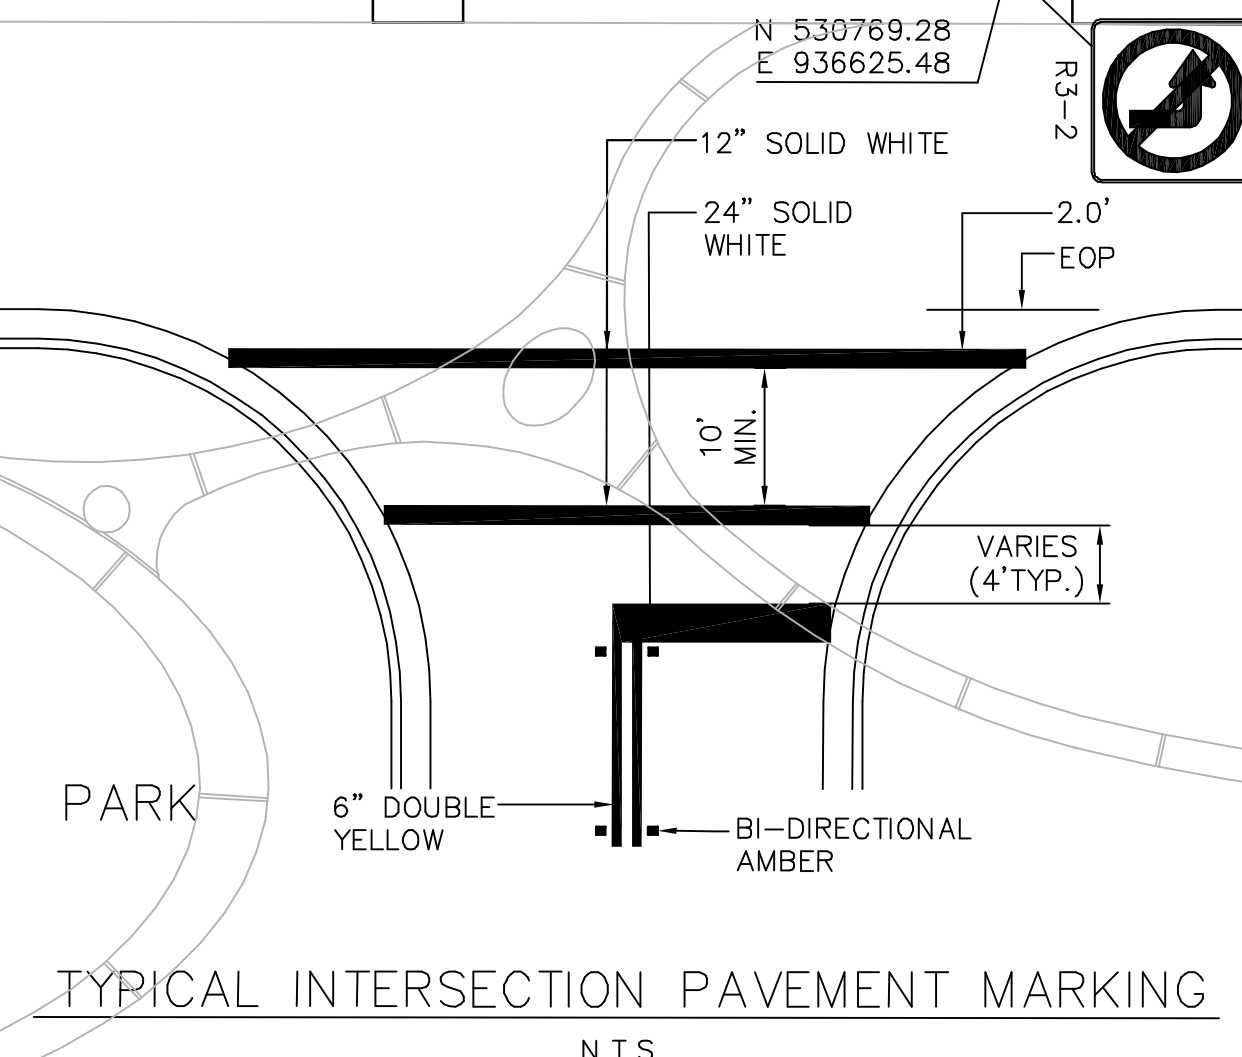


NUMBER OF EXISTING PARKINGS			
	REGULAR PARKING	HANDICAP PARKING	TOTAL PARKING
NORTH	59	1	62
SOUTH	100	1	100
TOTAL	159	2	162

NUMBER OF PROPOSED PARKINGS			
	REGULAR PARKING	HANDICAP PARKING	TOTAL PARKING
NORTH	64	1	65
SOUTH	85	1	86
TOTAL	149	2	151

NOTE:

1. ALL PAVEMENT MARKING SHALL BE THERMOPLASTIC REFLECTIVE.
2. SIGNAGE AND STRIPING FOR PARKING ALONG ISLAND AVENUE SHALL BE MAINTAINED BY THE CITY OF MIAMI BEACH PARKING DEPARTMENT.
3. CONTRACTOR SHALL REPLACE TO THE ORIGINAL CONDITION AND LOCATION ALL EXISTING PAVEMENT MARKING NOT IN CONFLICT, DAMAGED DURING CONSTRUCTION.
4. FOR CONSTRUCTION DETAILS OF HANDICAP PARKING SPACE SEE HANDICAP PARKING DETAIL THIS SHEET(TYPICAL ALL).
5. RESTORE TRAFFIC LOOPS AND PAVEMENT MARKING ALONG VENETIAN CAUSEWAY AS NECESSARY.
6. BAG/DISCONNECT SIGNAL HEADS FOR SOUTHBOUND AT CENTURY LANE AND VENETIAN CAUSEWAY.

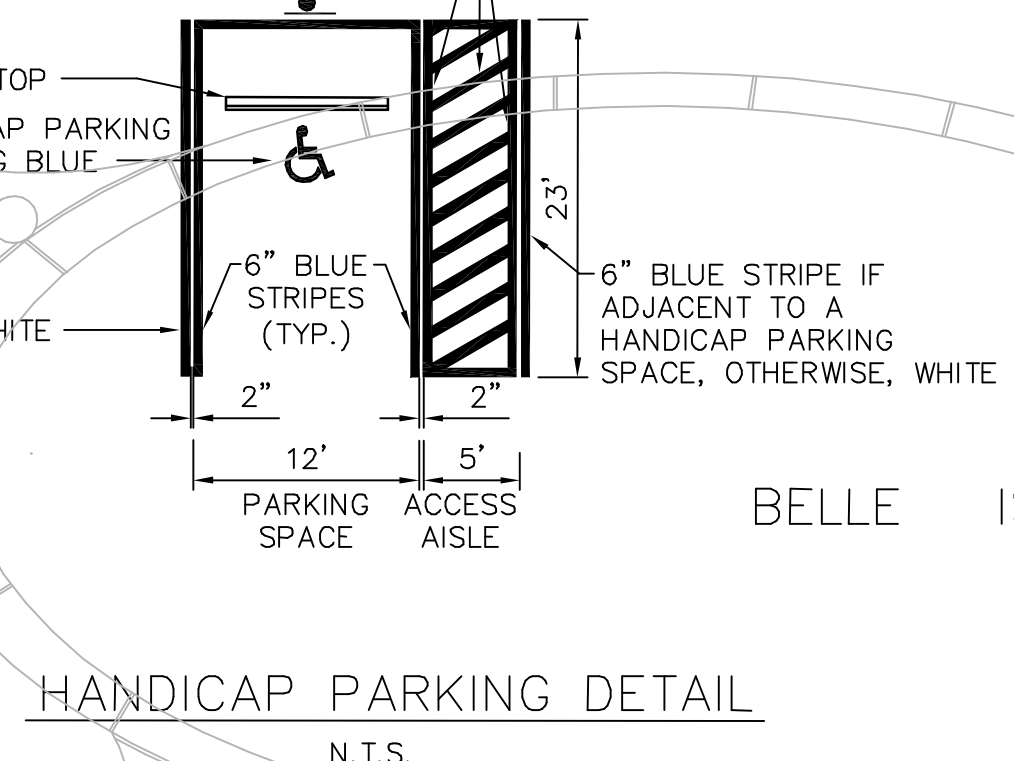

USER: PW ACARDONIA\FLOW3000\31041  
 FILE NAME: J:\2003 PROJECTS\030046.131\BELLEISLE\CADD\SHEET\40138PM01.DWG  
 TIME: 04 MAY 2006 - 10:11AM

NO.	DATE	REVISION	APP'D. BY
5			
4			
3			
2	01/11/06	AS-BID DOCUMENTS	V.F.A.
1	11/18/05	100% DESIGN COMPLETION STAGE	V.F.A.

DESIGNER: E.U./J.N.  
 DRAWN BY: K.W./E.U./D.S.  
 CHECKER: R.G.U./V.F.A.  
 SCALE: 1" = 30'

**Edwards and Kelcey**  
 7300 N. Kendall Drive  
 Suite 400  
 Miami, Florida 33156  
 EB 0000970  
 Tel: 305.279.2298  
 Fax: 305.279.2812  
 ekcorp.com

JORGE E. MASPONS, P.E.  
 FL. REG. No. 46199

**CITY OF MIAMI BEACH, FLORIDA**  
 CAPITAL IMPROVEMENT PROJECTS OFFICE  
 1700 CONVENTION CENTER DRIVE, MIAMI BEACH, FL 33139

**VENETIAN ISLANDS BID PACKAGE B**  
**BELLE ISLE R/W AND PARK IMPROVEMENTS**  
**SIGNING AND PAVEMENT MARKING PLAN**

File location:  
 J:\2003 PROJECTS\030046.131\BELLEISLE\CADD\SHEET\40138PM01  
 Date: 01-11-06  
 Sheet: 52 of 73 Drawing: PM01